

SITE PLAN

SCALE: 1" = 20'-0"




**MILWAUKEE RAILROAD DEPOT
RELOCATION/RESTORATION**

CHARLES CITY, IA



7/2/21

2021-081

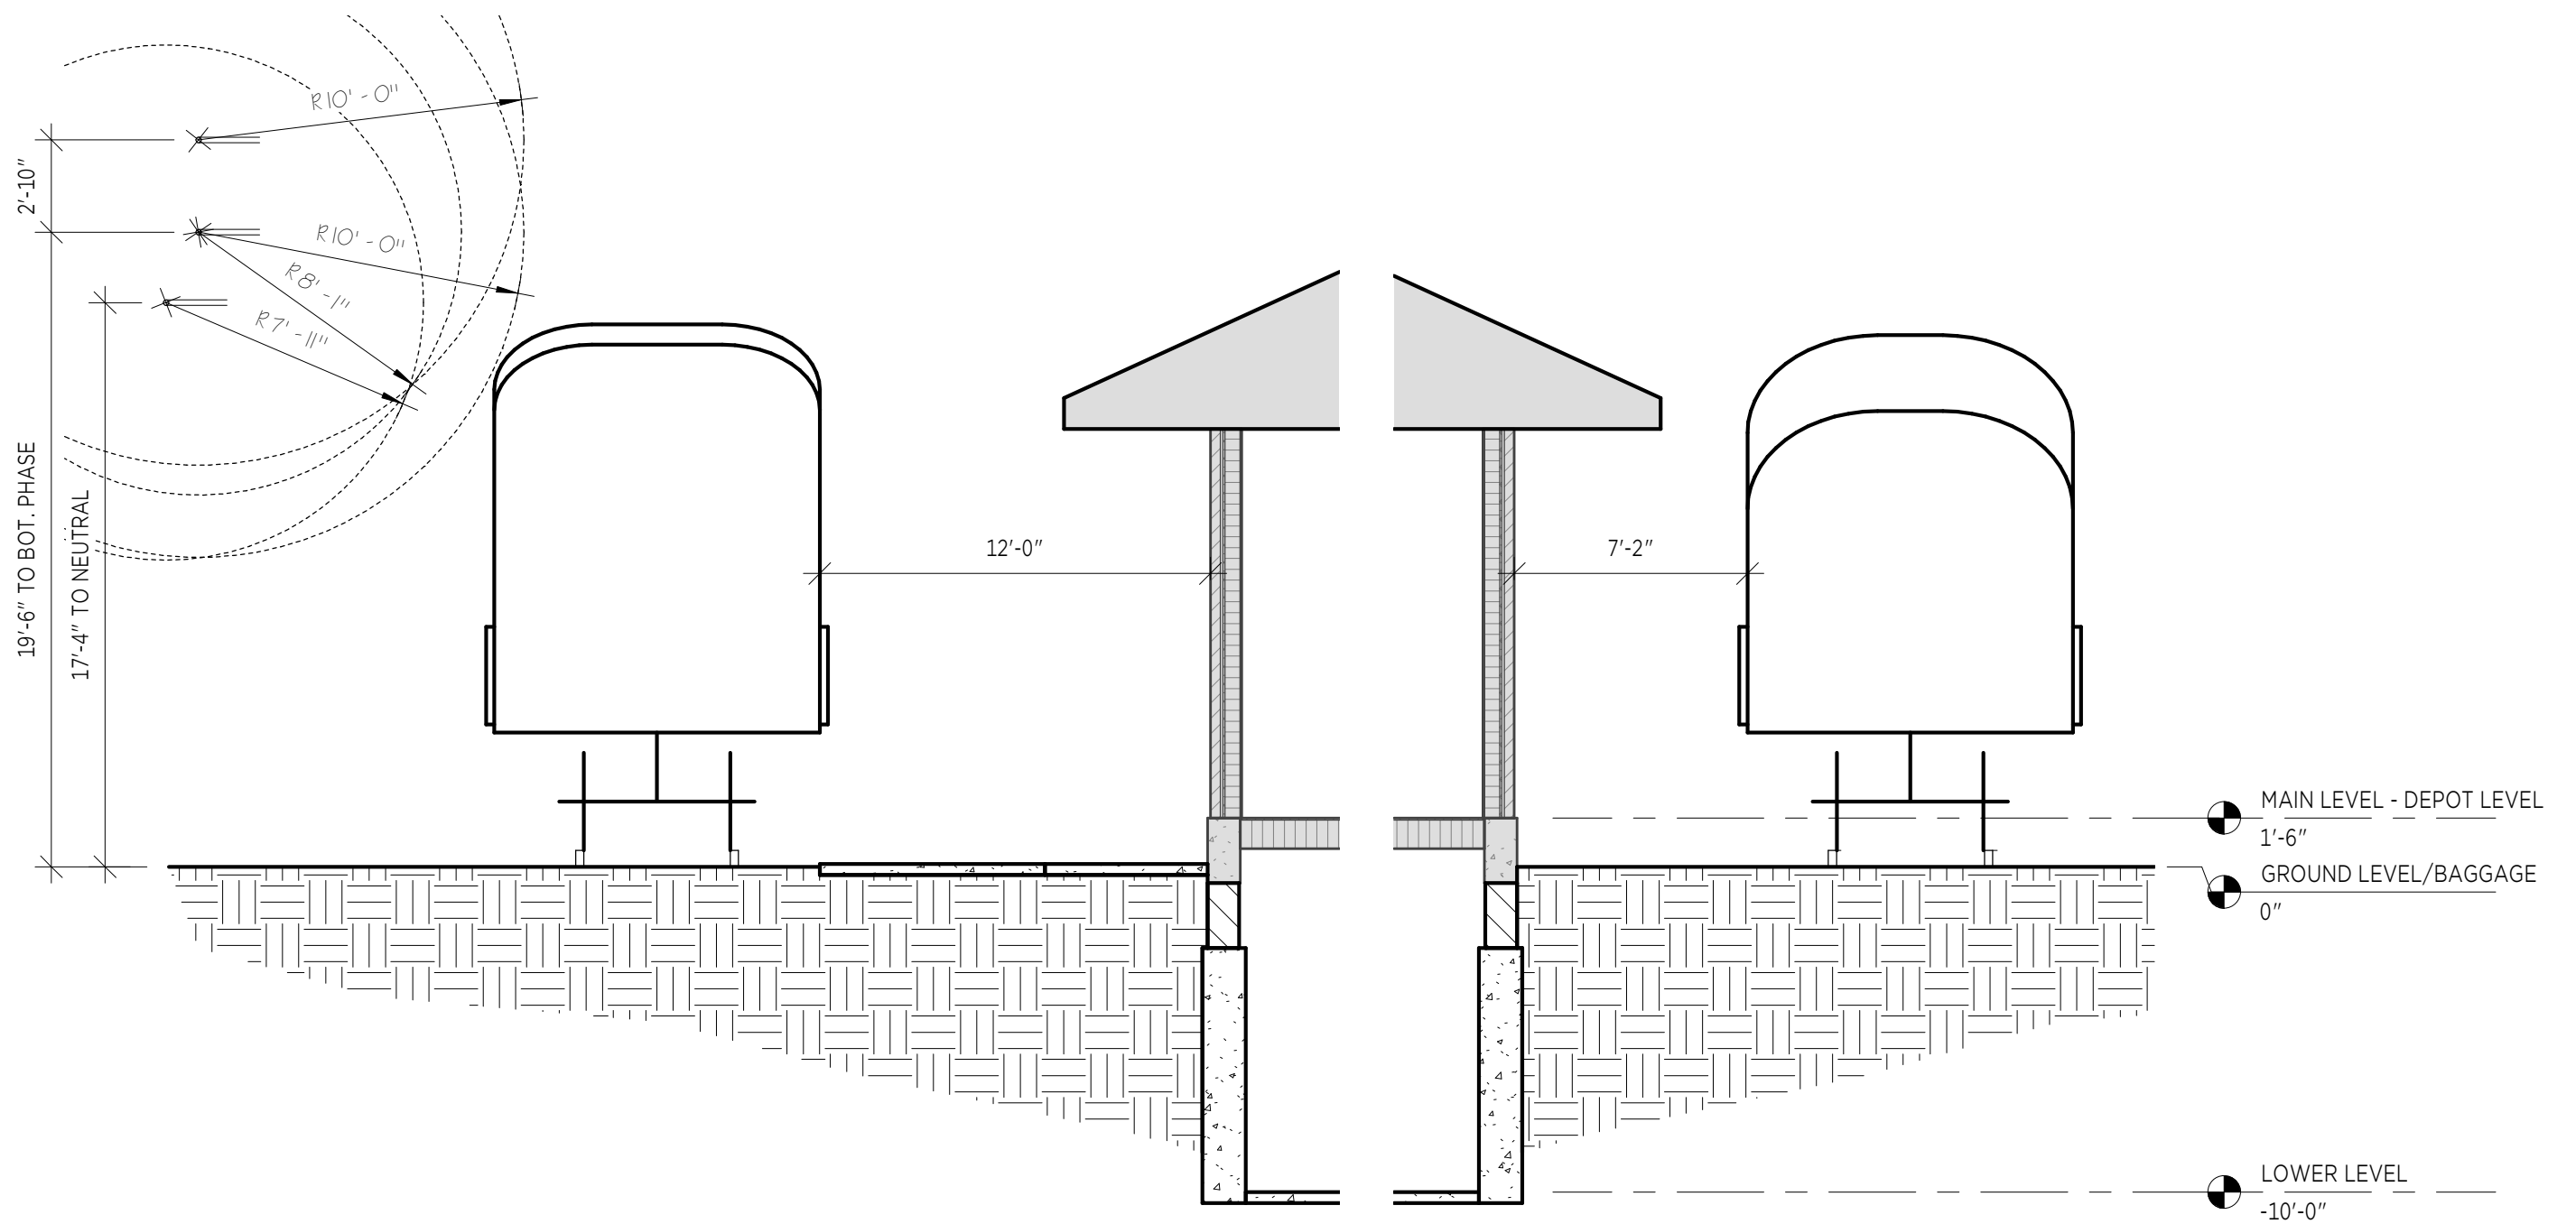

SECTION

SCALE: 3/16" = 1'-0"

**MILWAUKEE RAILROAD DEPOT
RELOCATION/RESTORATION**
CHARLES CITY, IA